


ALL PAVEMENT PATCHING WILL BE IN ACCORDANCE WITH SCDOT ENCROACHMENT PERMIT

SITE PLAN
SCALE: 1" = 50'

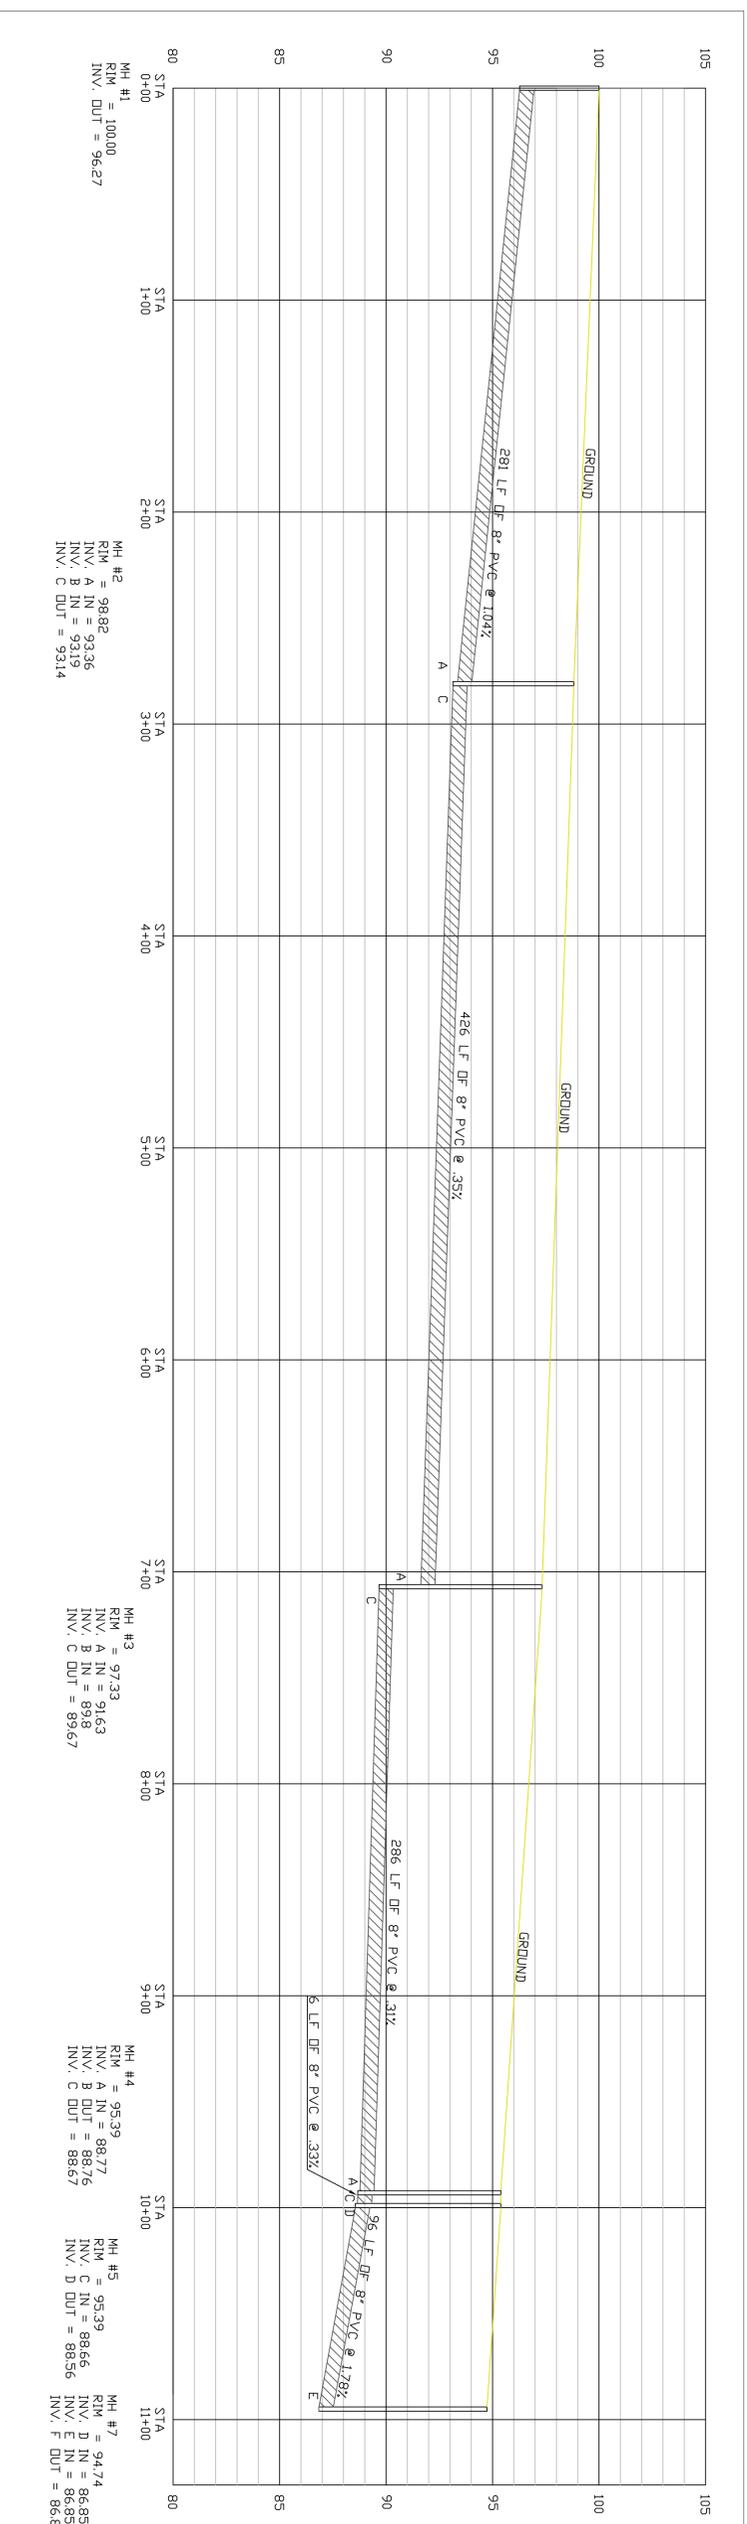

PROFILE
HORIZONTAL SCALE: 1" = 40'
VERTICAL SCALE: 1" = 4'

General Notes

NOTES:

1. NO PITS OR TRENCHES TO BE LEFT OPEN UNATTENDED OR UNPROTECTED
2. WORK ZONES WILL BE SET UP IAW SECTION V OF THE SC MANUAL ON UNIFORM TRAFFIC DEVICES
3. NO STEEL CLEATED TRACK EQUIPMENT ALLOWED ON PAVED SURFACE EXCEPT WHEN PADDED
4. ALL DISTURBED AREA TO BE RESEDED
5. CONTRACTOR RESPONSIBLE FOR ALL UTILITY LOCATES PRIOR TO BEGINNING CONSTRUCTION
6. ANY DAMAGE TO PRIVATE OR PUBLIC UTILITIES SHALL BE THE SOLE RESPONSIBILITY OF THE CONTRACTOR
7. ALL MATERIALS AND WORK PERFORMED MUST MEET OR EXCEED THE STANDARD SPECIFICATIONS SET FORTH BY THE CITY OF SUMTER ENGINEERING OFFICE
8. CONTRACTOR SHALL BE RESPONSIBLE FOR LOCATING, RELOCATING AND/OR RESETTling EXISTING APPURTENANCES IN PROJECT PATH. CONTRACTOR SHOULD VIEW PROJECT SITE TO VERIFY PLANS AND EXISTING CONDITIONS NOT SHOWN ON PLANS



No.	Revision/Issue	Date

Firm Name and Address
CITY OF SUMTER
ENGINEERING

Project Name and Address
PHILLIPS STREET
SEWER
REPLACEMENT

Project	Sheet
Date 11/2/16	1 OF 1
Scale AS NOTED	

