



d-tools
System Integration Software


RMI Designs
15 Kings View Drive
Dalzell, SC 29040
803-938-3503


Scale: 1/8" = 1'-0"
Created 11/14/2017
Modified 11/29/2017
Printed 11/29/2017

City of Sumter Opera House

Plan View

Zone One DMX 301
Zone Two DMX 305
Zone Three DMX 309
Zone Four DMX 313
Zone Five DMX 317

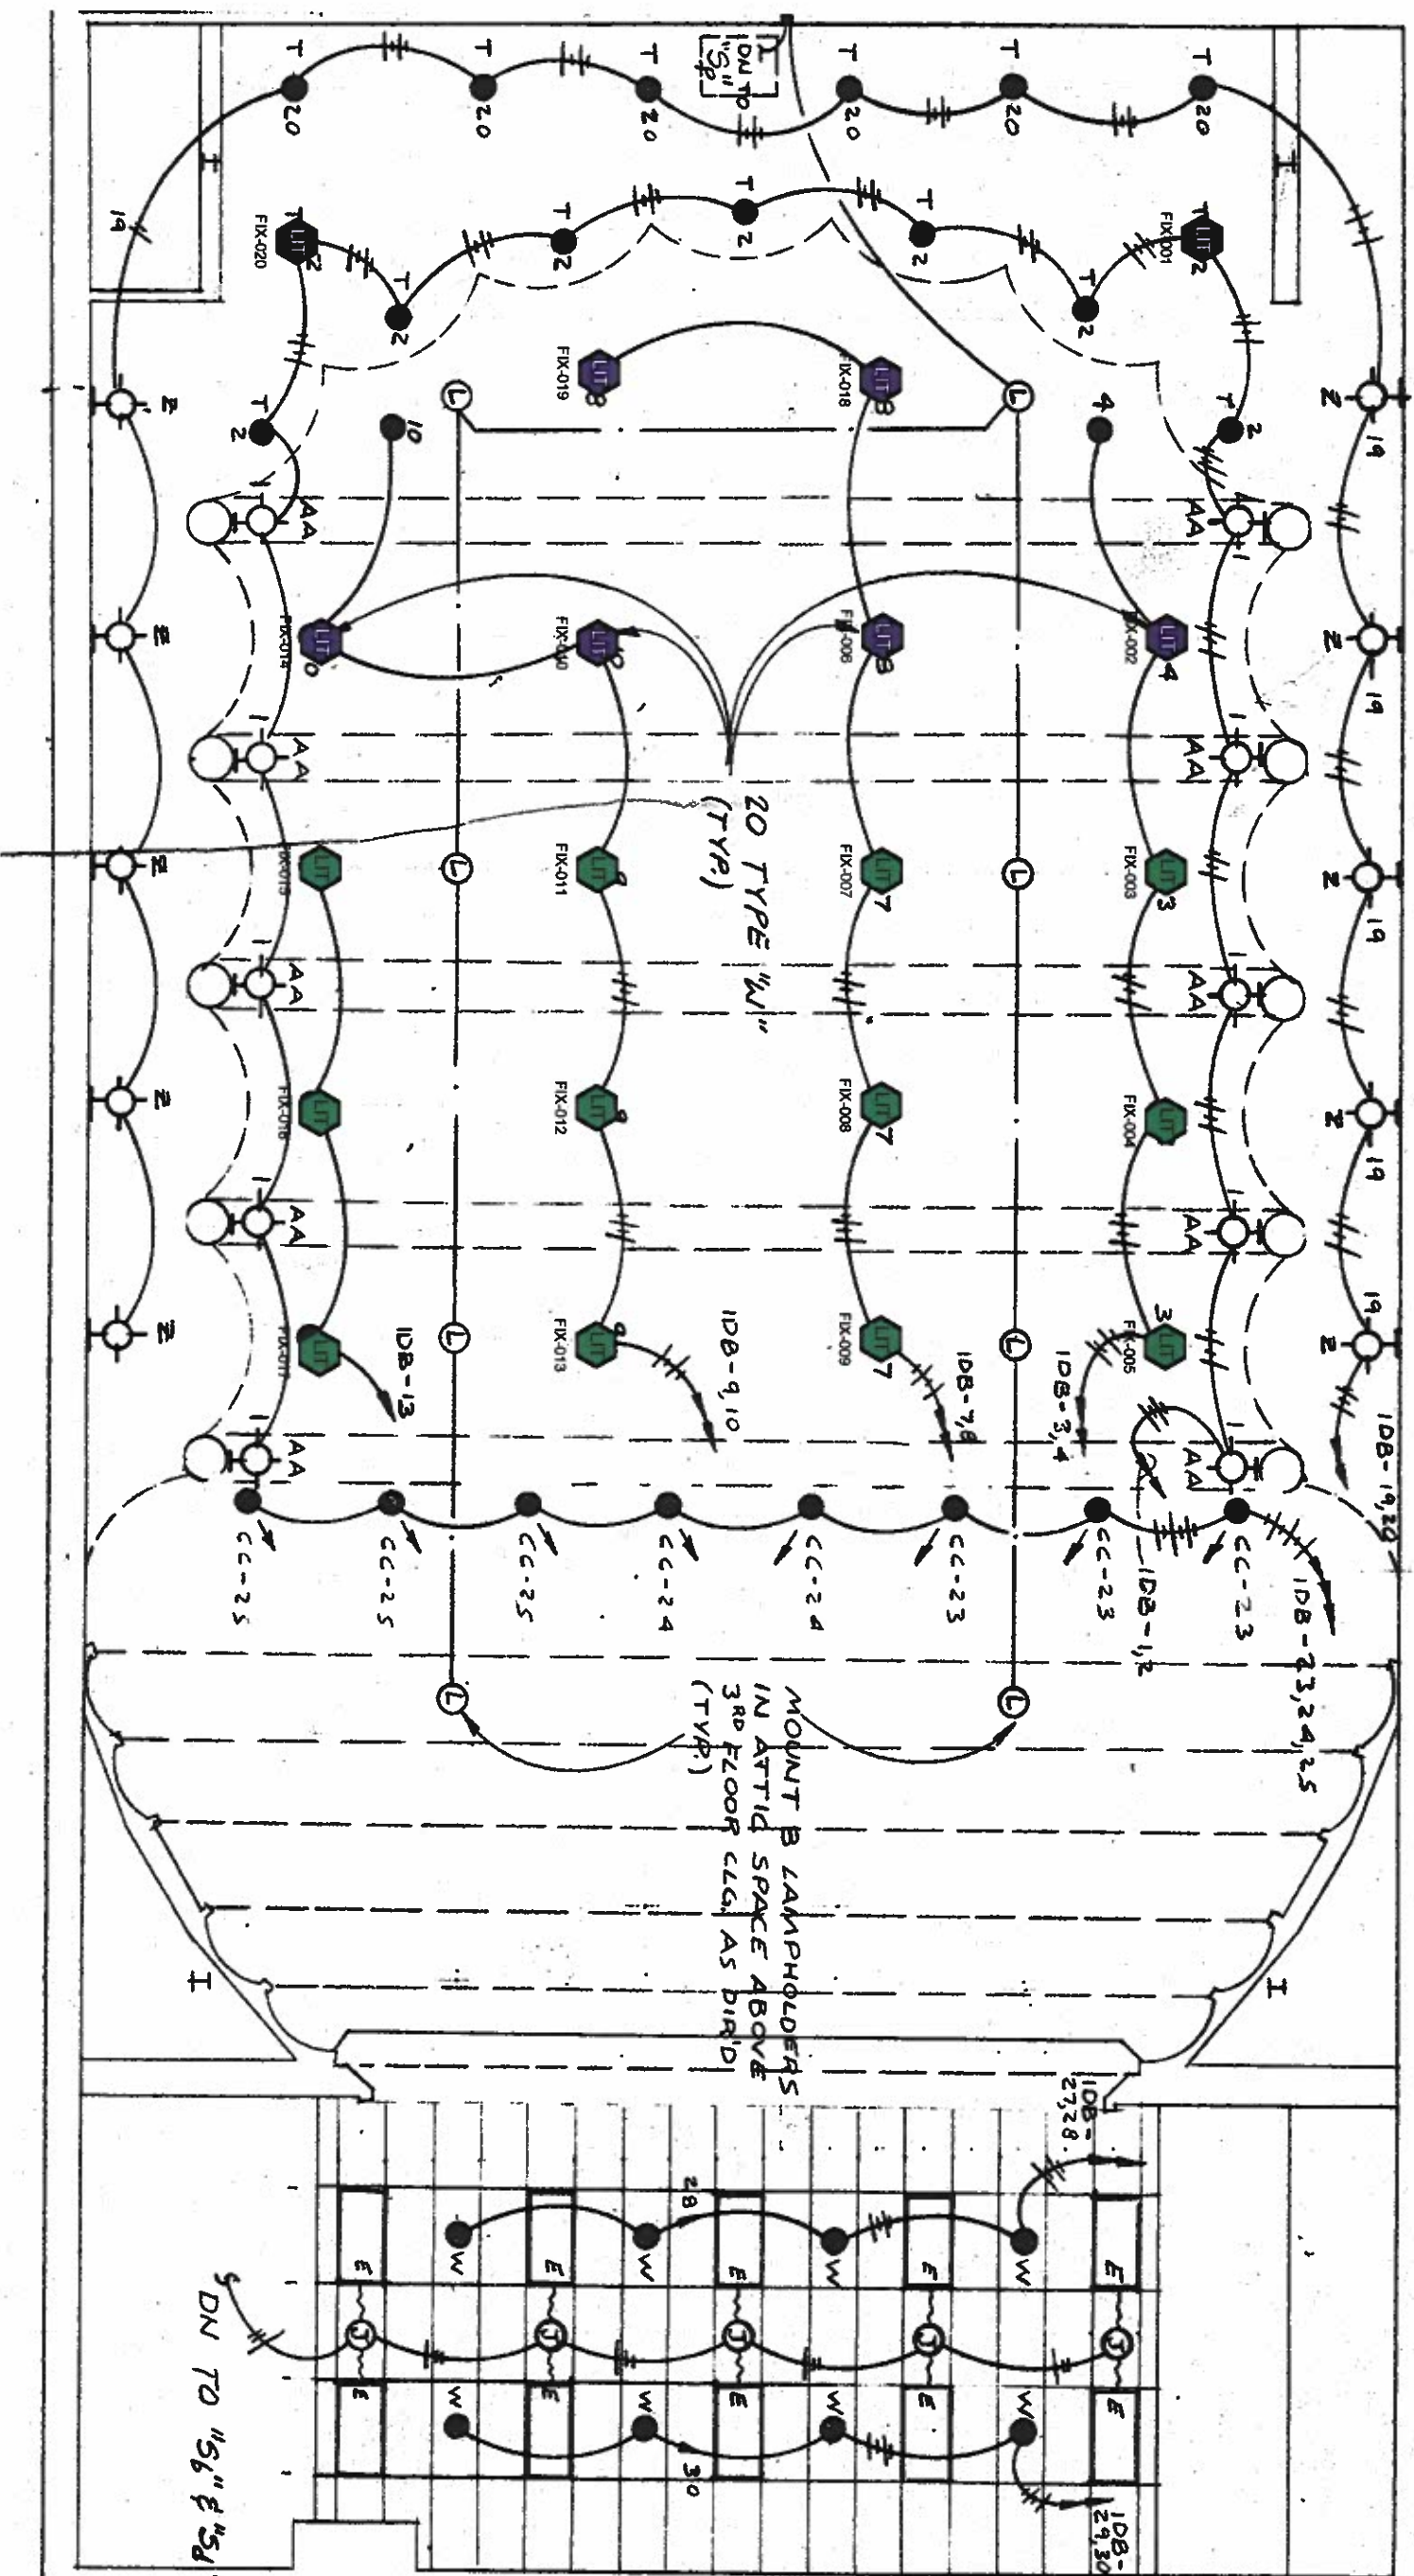

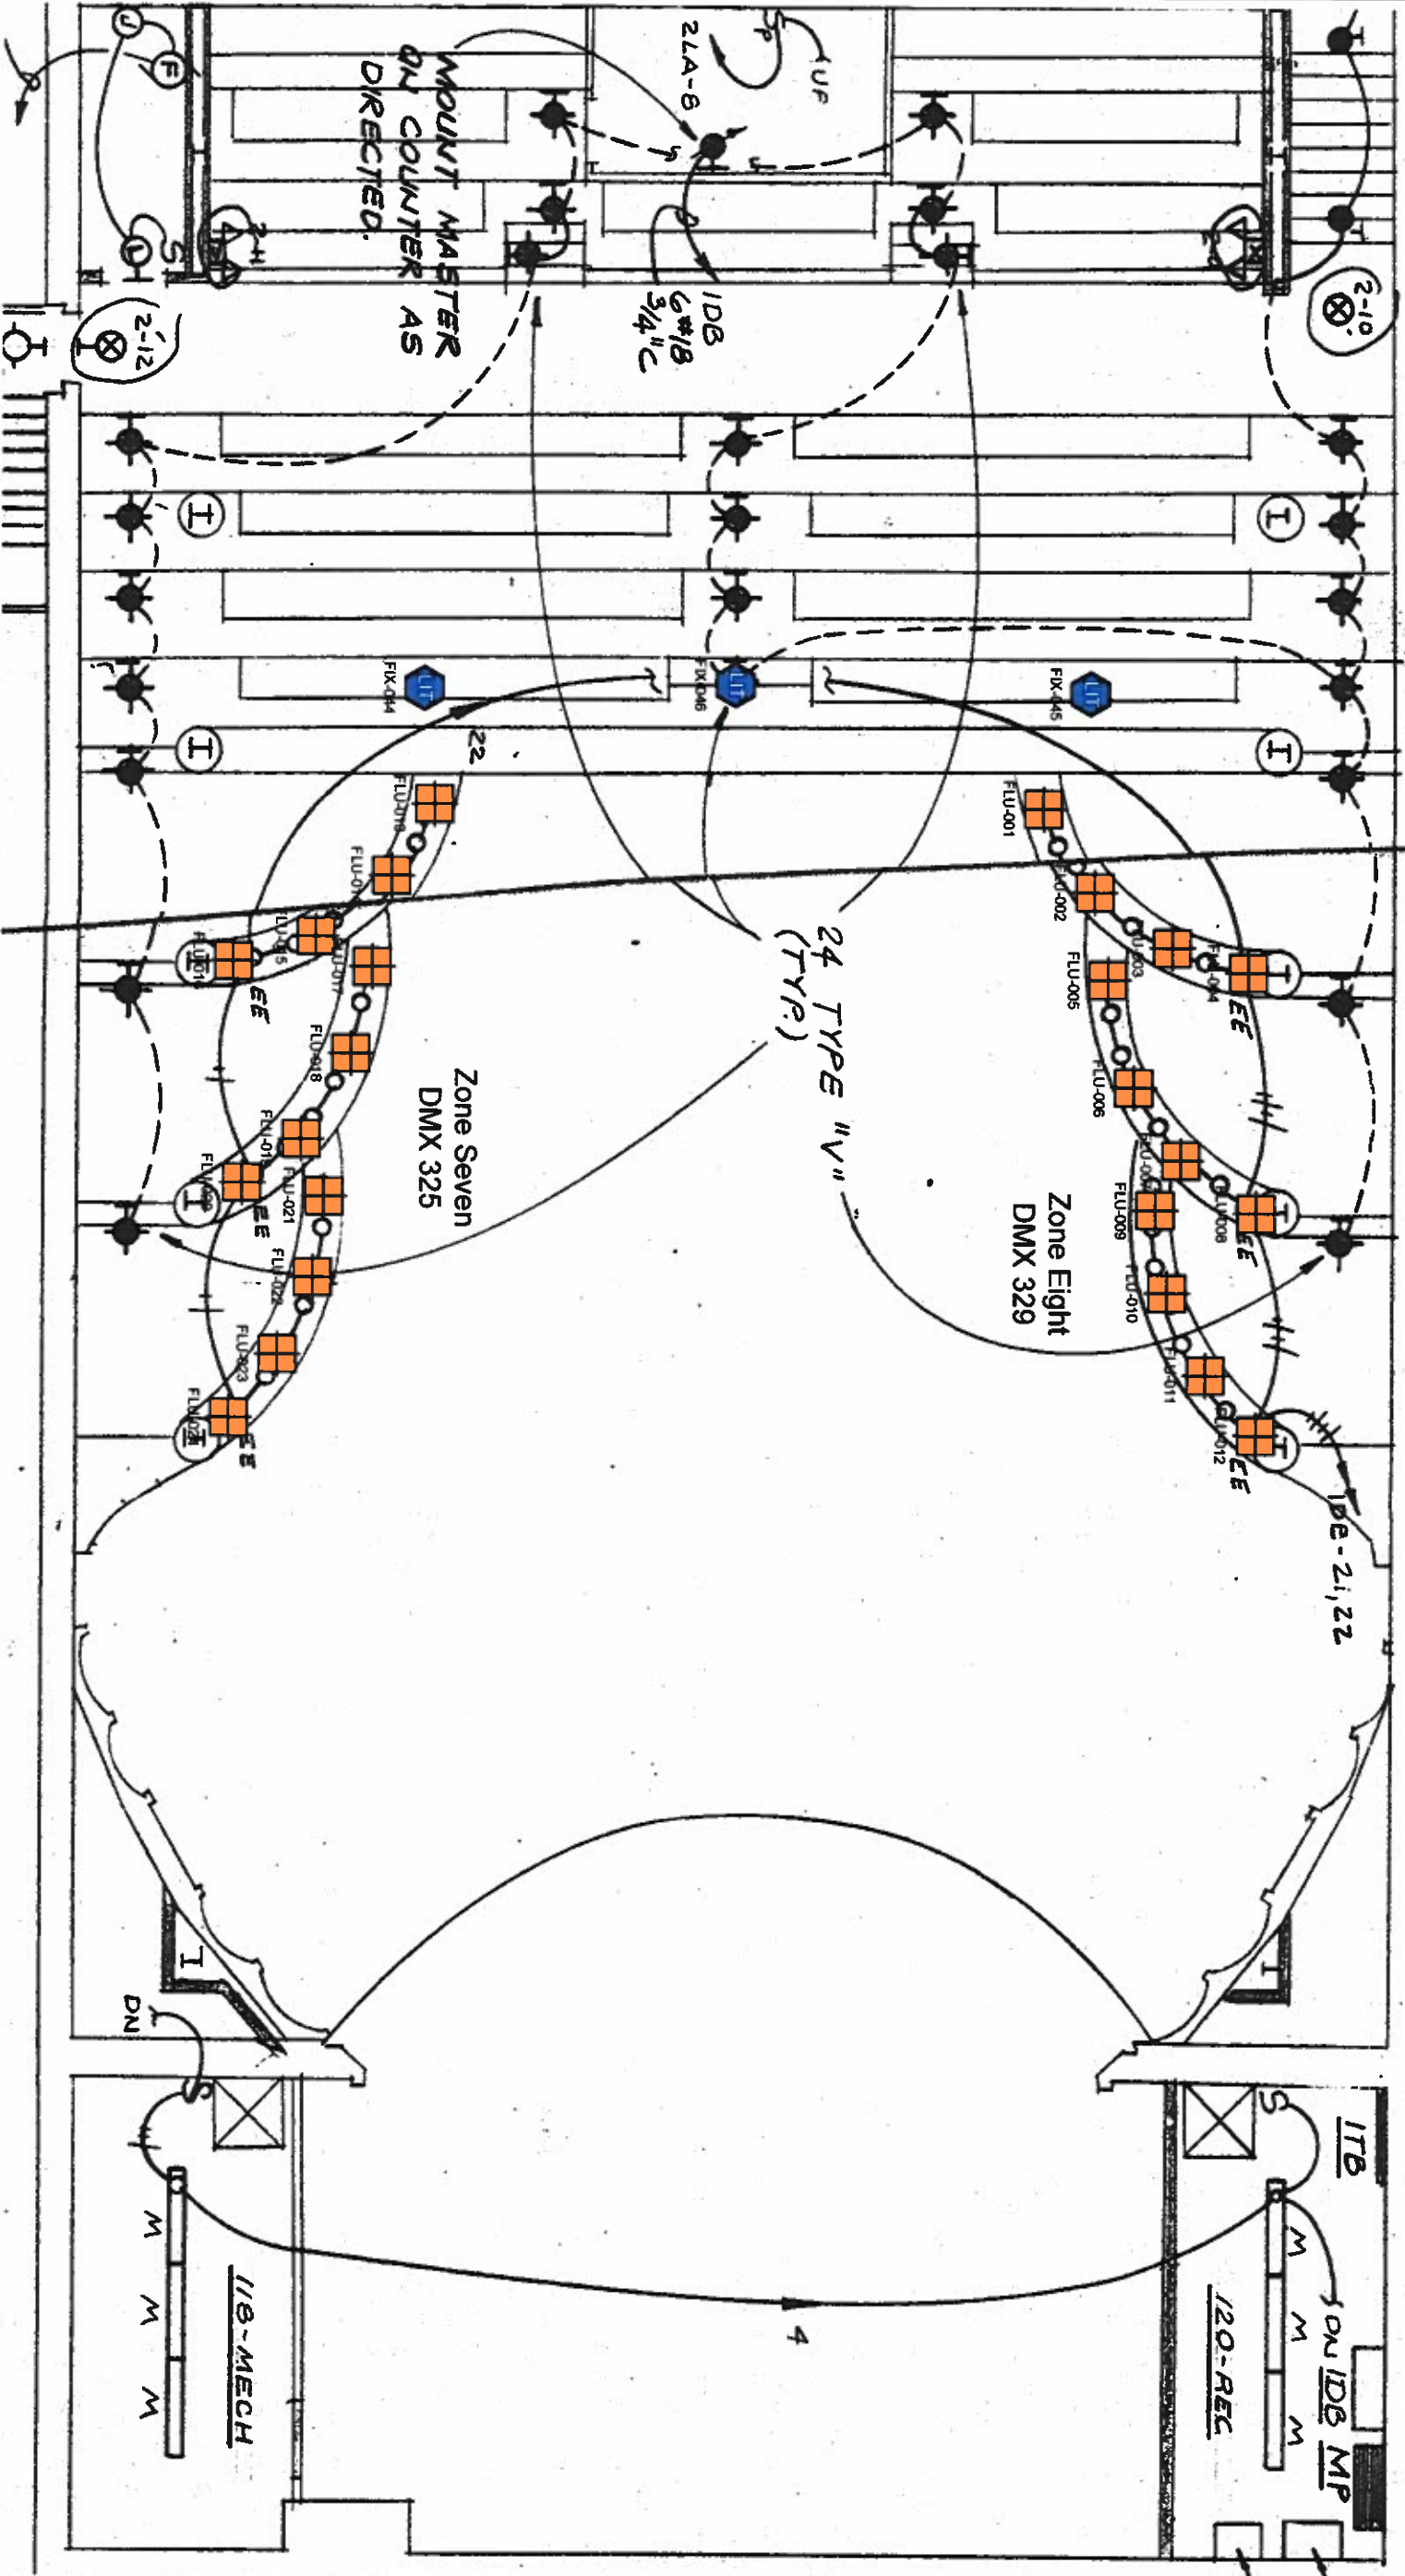

Zone Six
DMX 321

Zone Seven
DMX 325


Zone Eight
DMX 329

24 TYPE "V"
(TYP.)

Created 11/14/2017
Modified 11/29/2017
Printed 11/29/2017
City of Sumter Opera House

RM Designs
15 Kings View Drive
Dalzell, SC 29040
803-938-3503



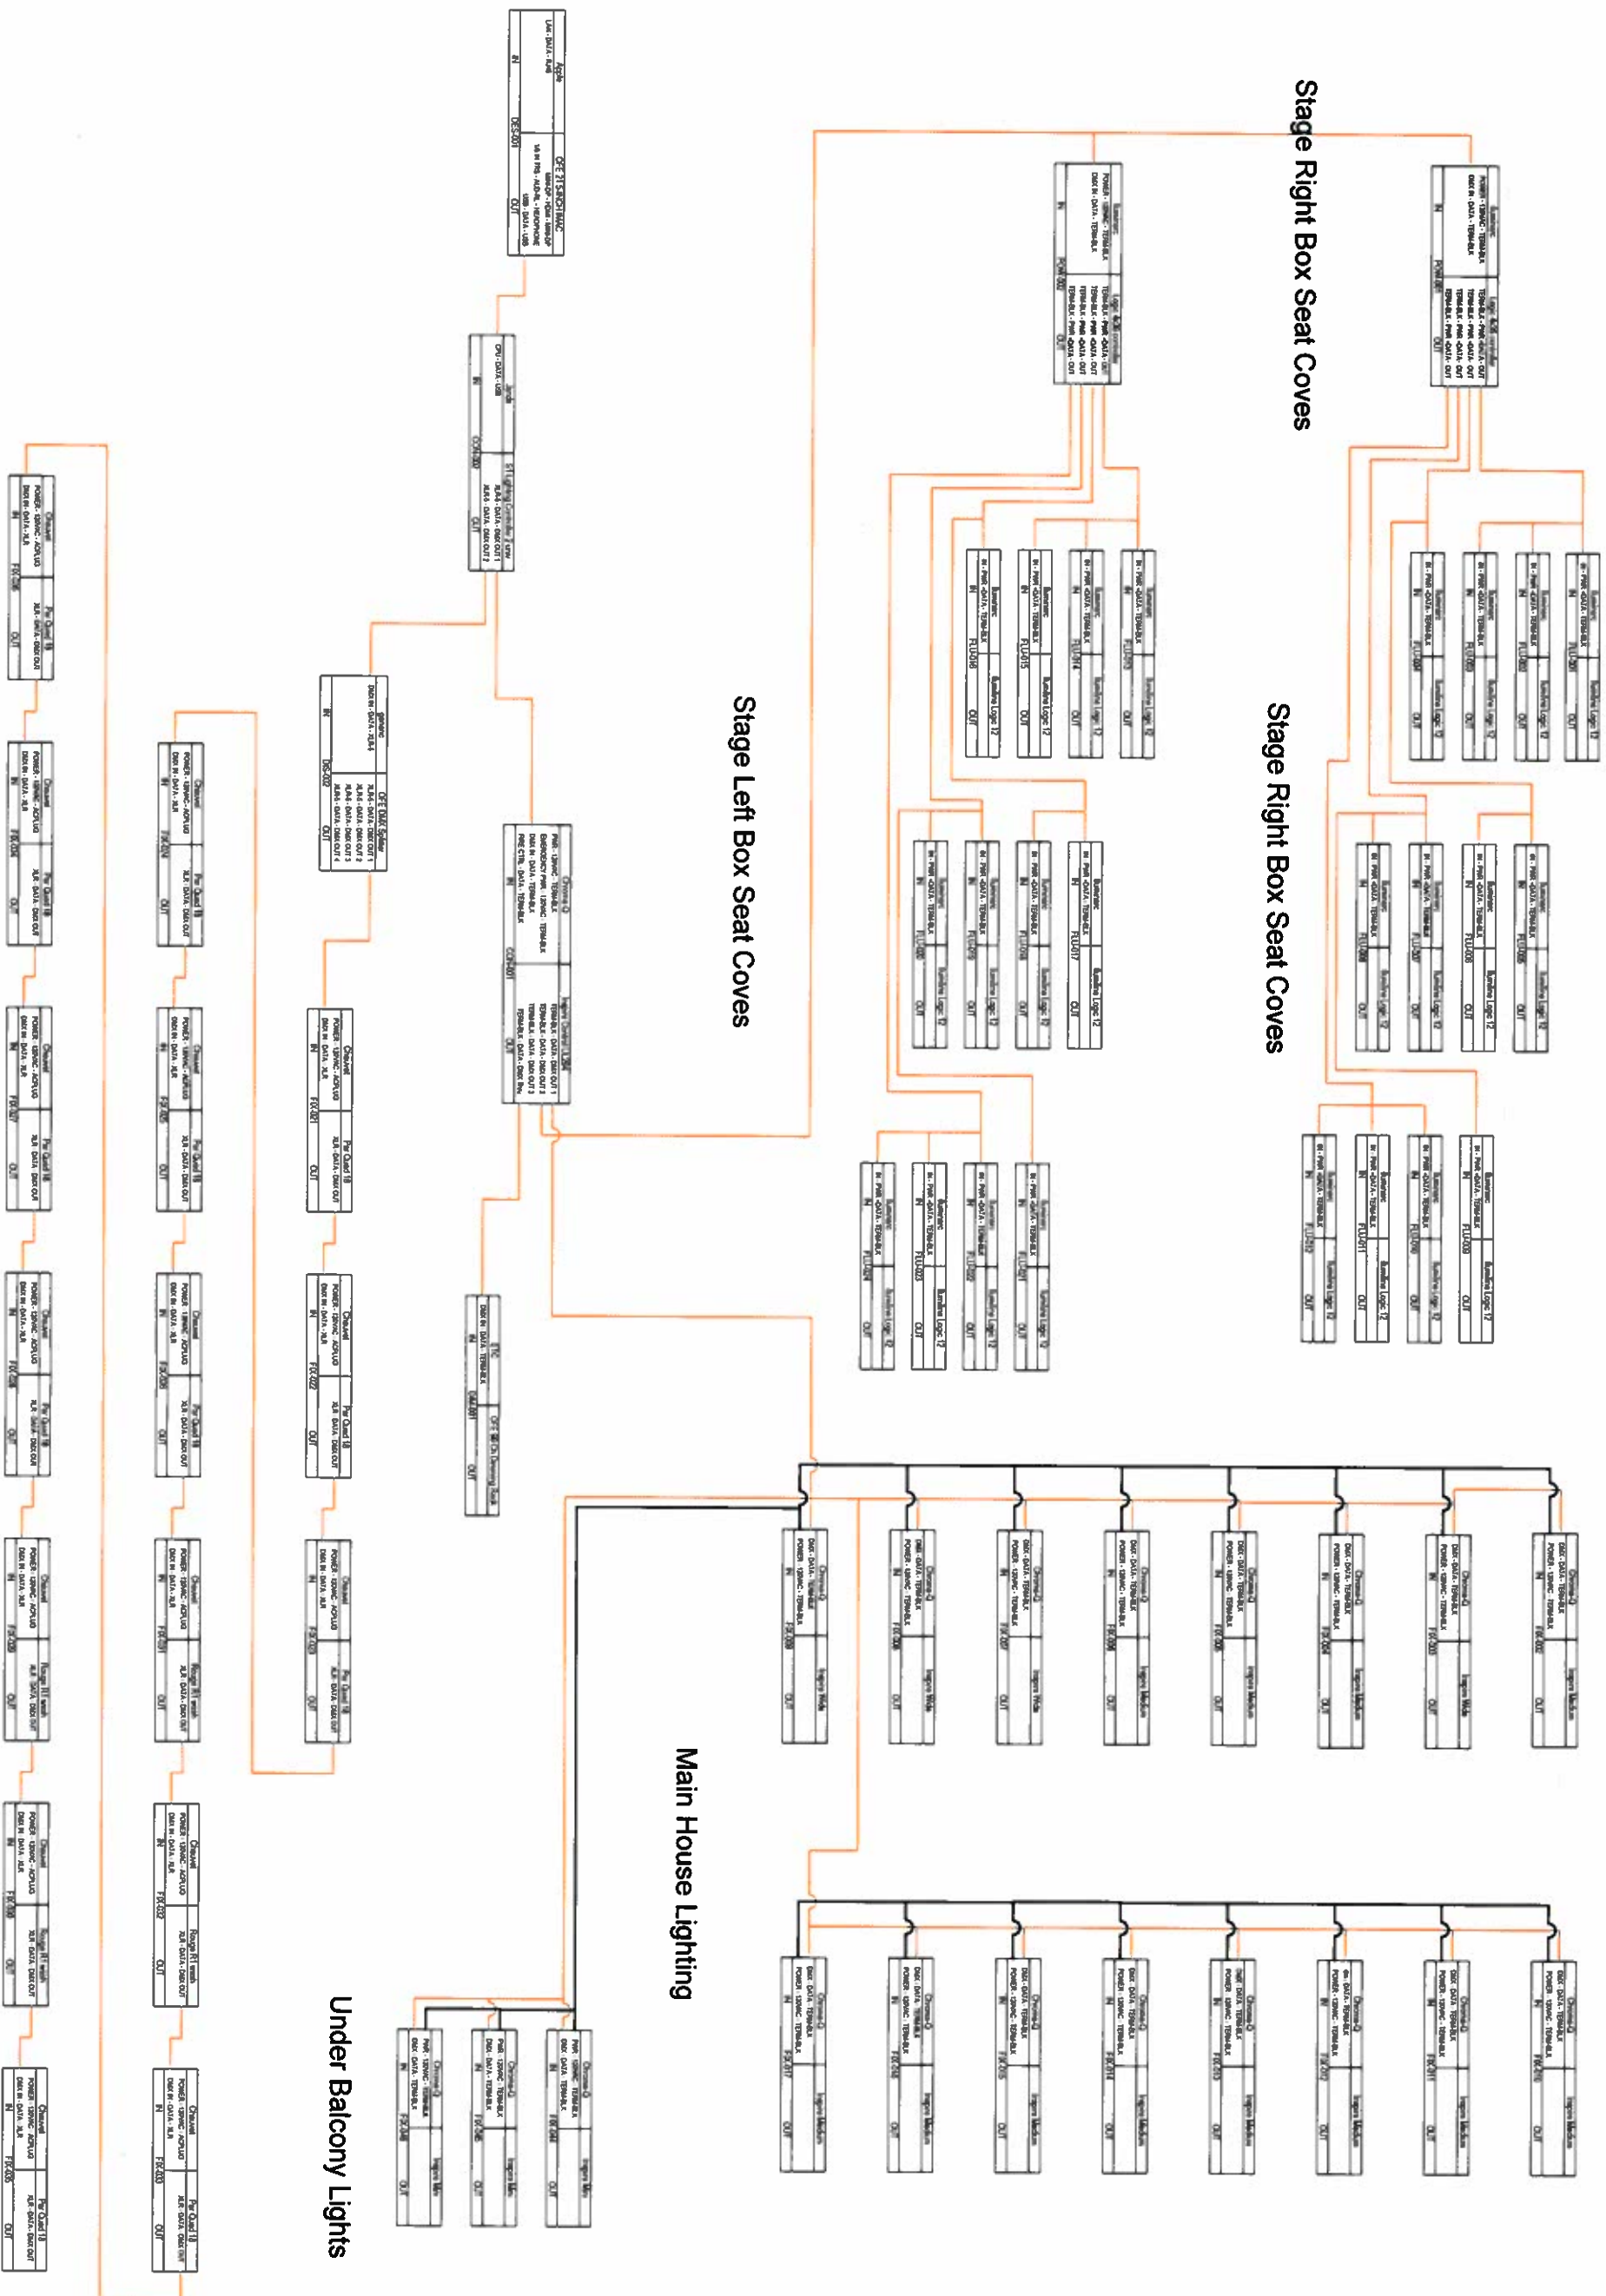

Scale: 1/4" = 1'-0"
Created 11/14/2017
Modified 11/29/2017
Printed 11/29/2017

City of Sumter Opera House

Main House